

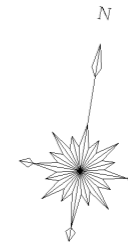


非常用発電機設置箇所

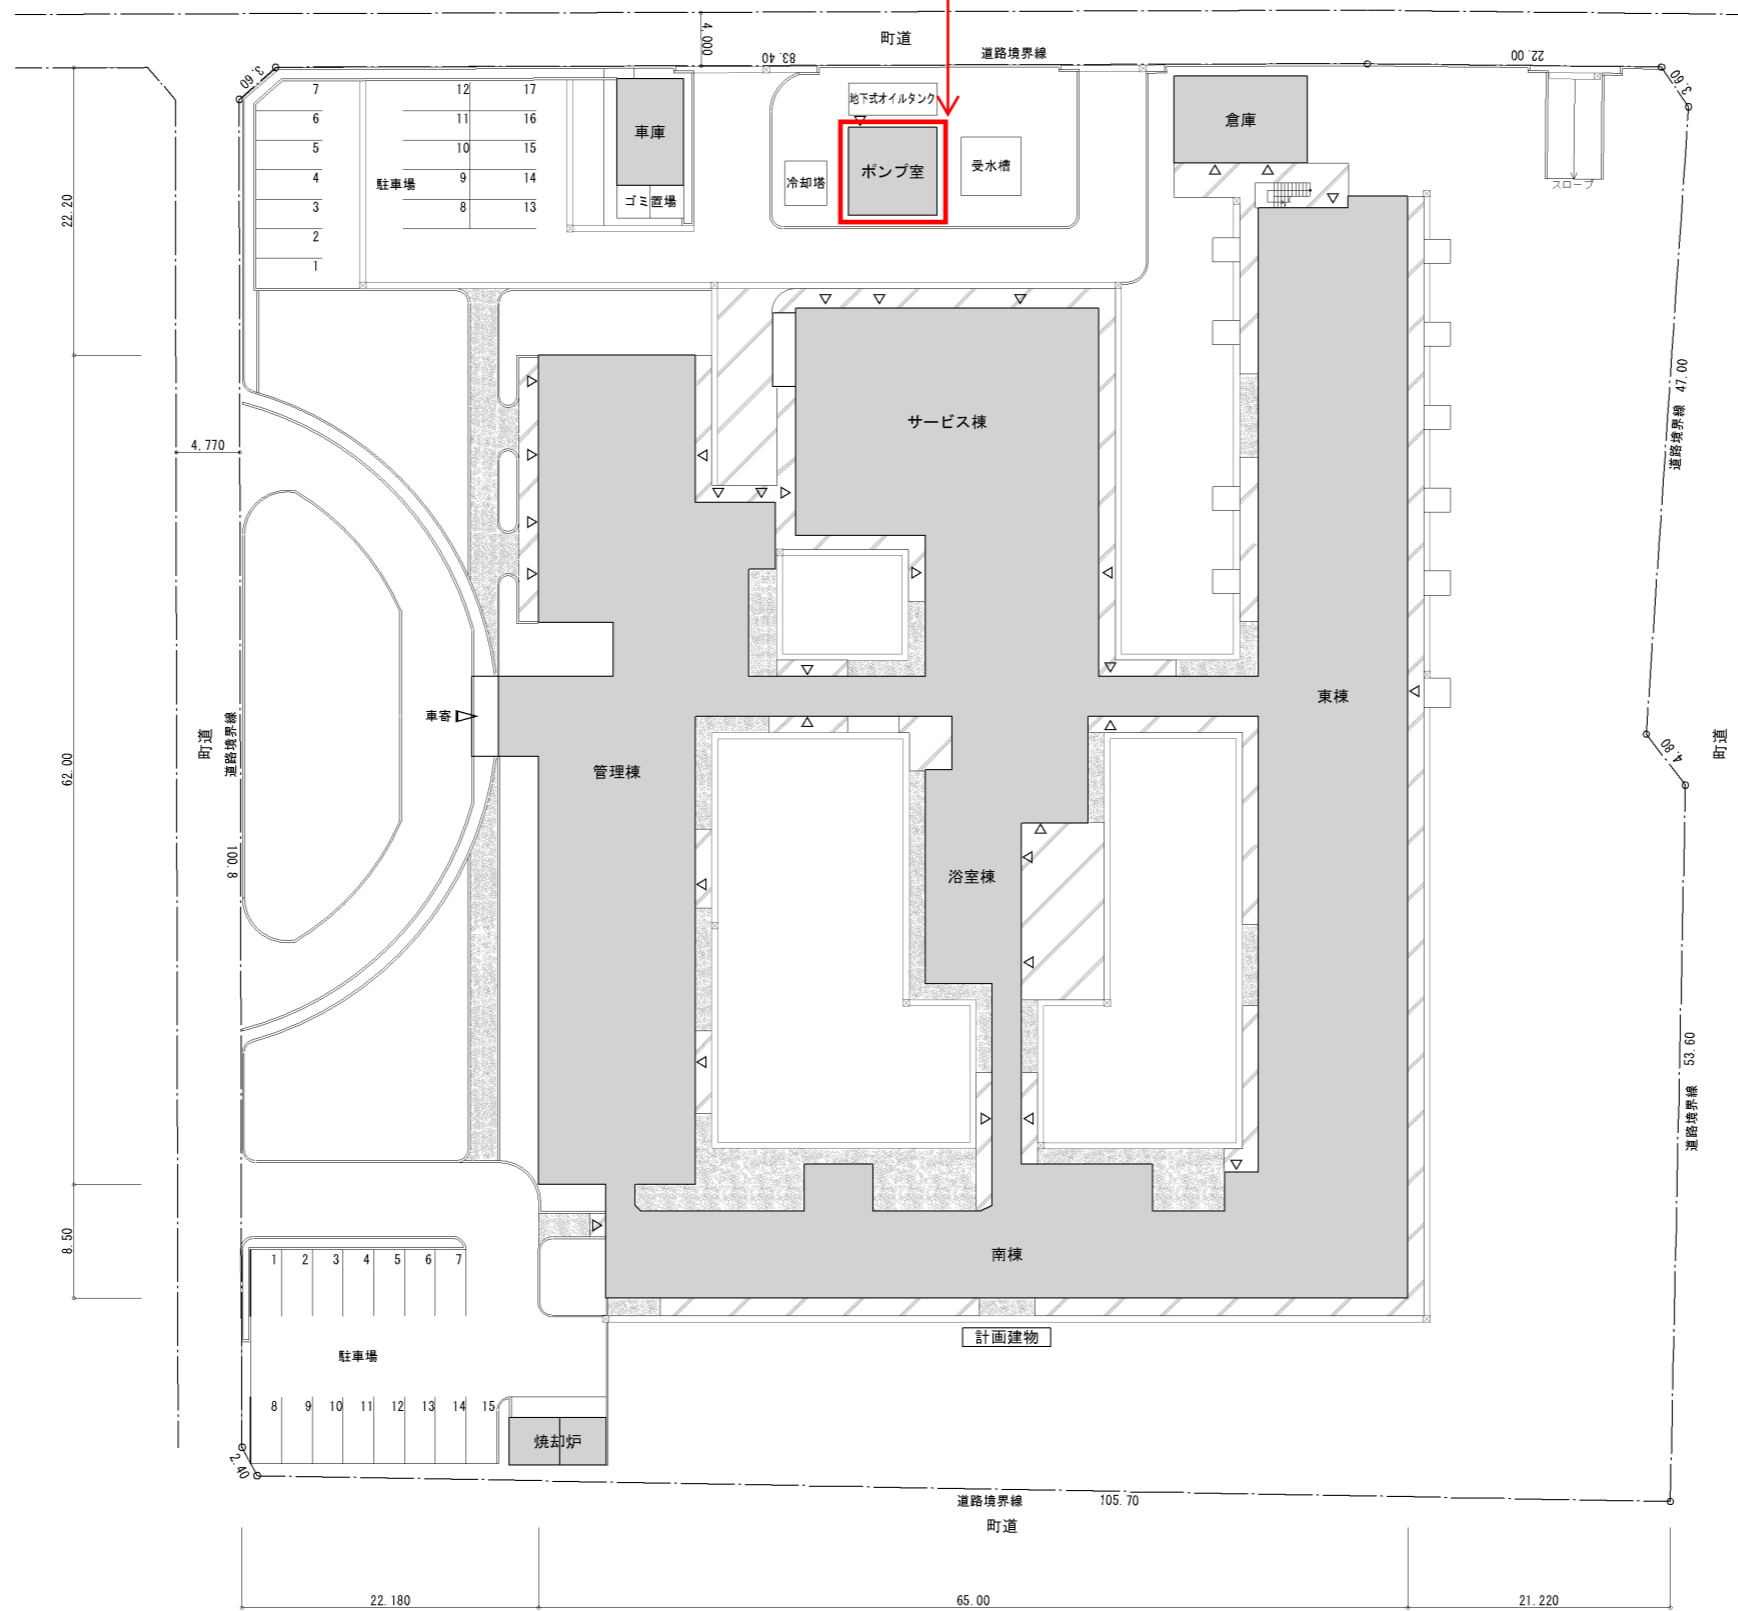

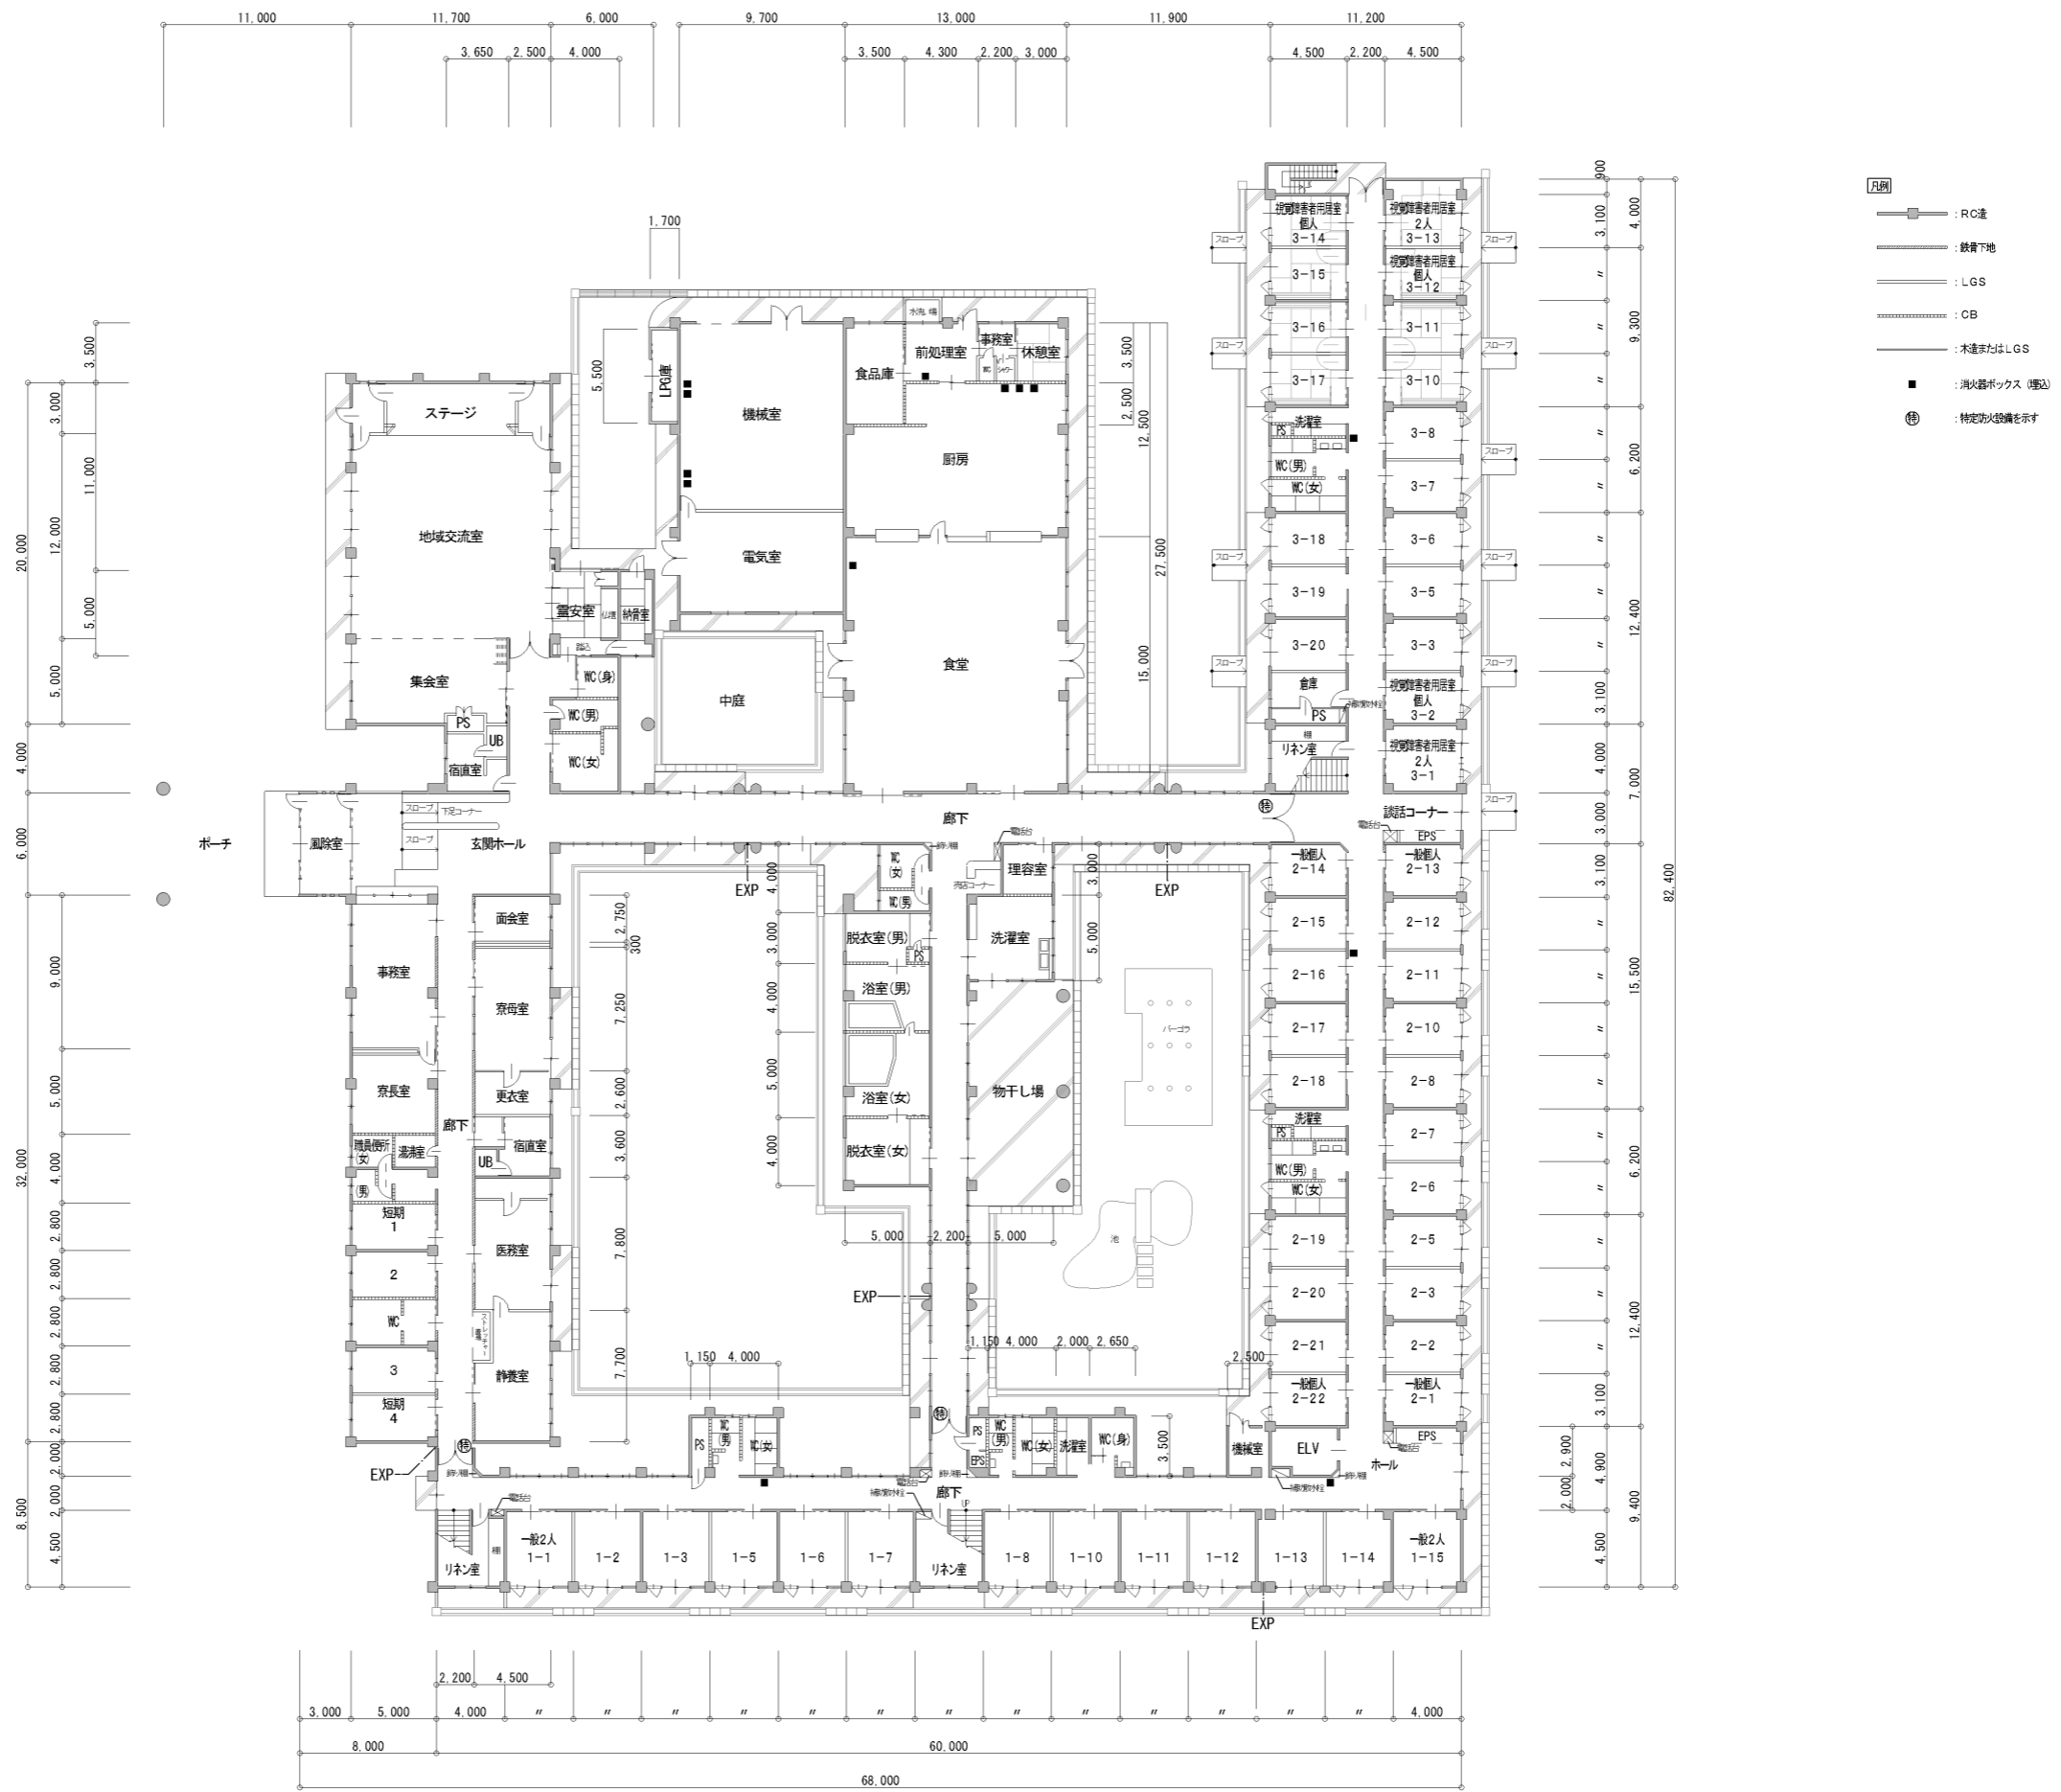

1階平面図

CHECKED BY.


PROJECT NO

DATE

DRAWING BY.

DRAWING NO

SCALE

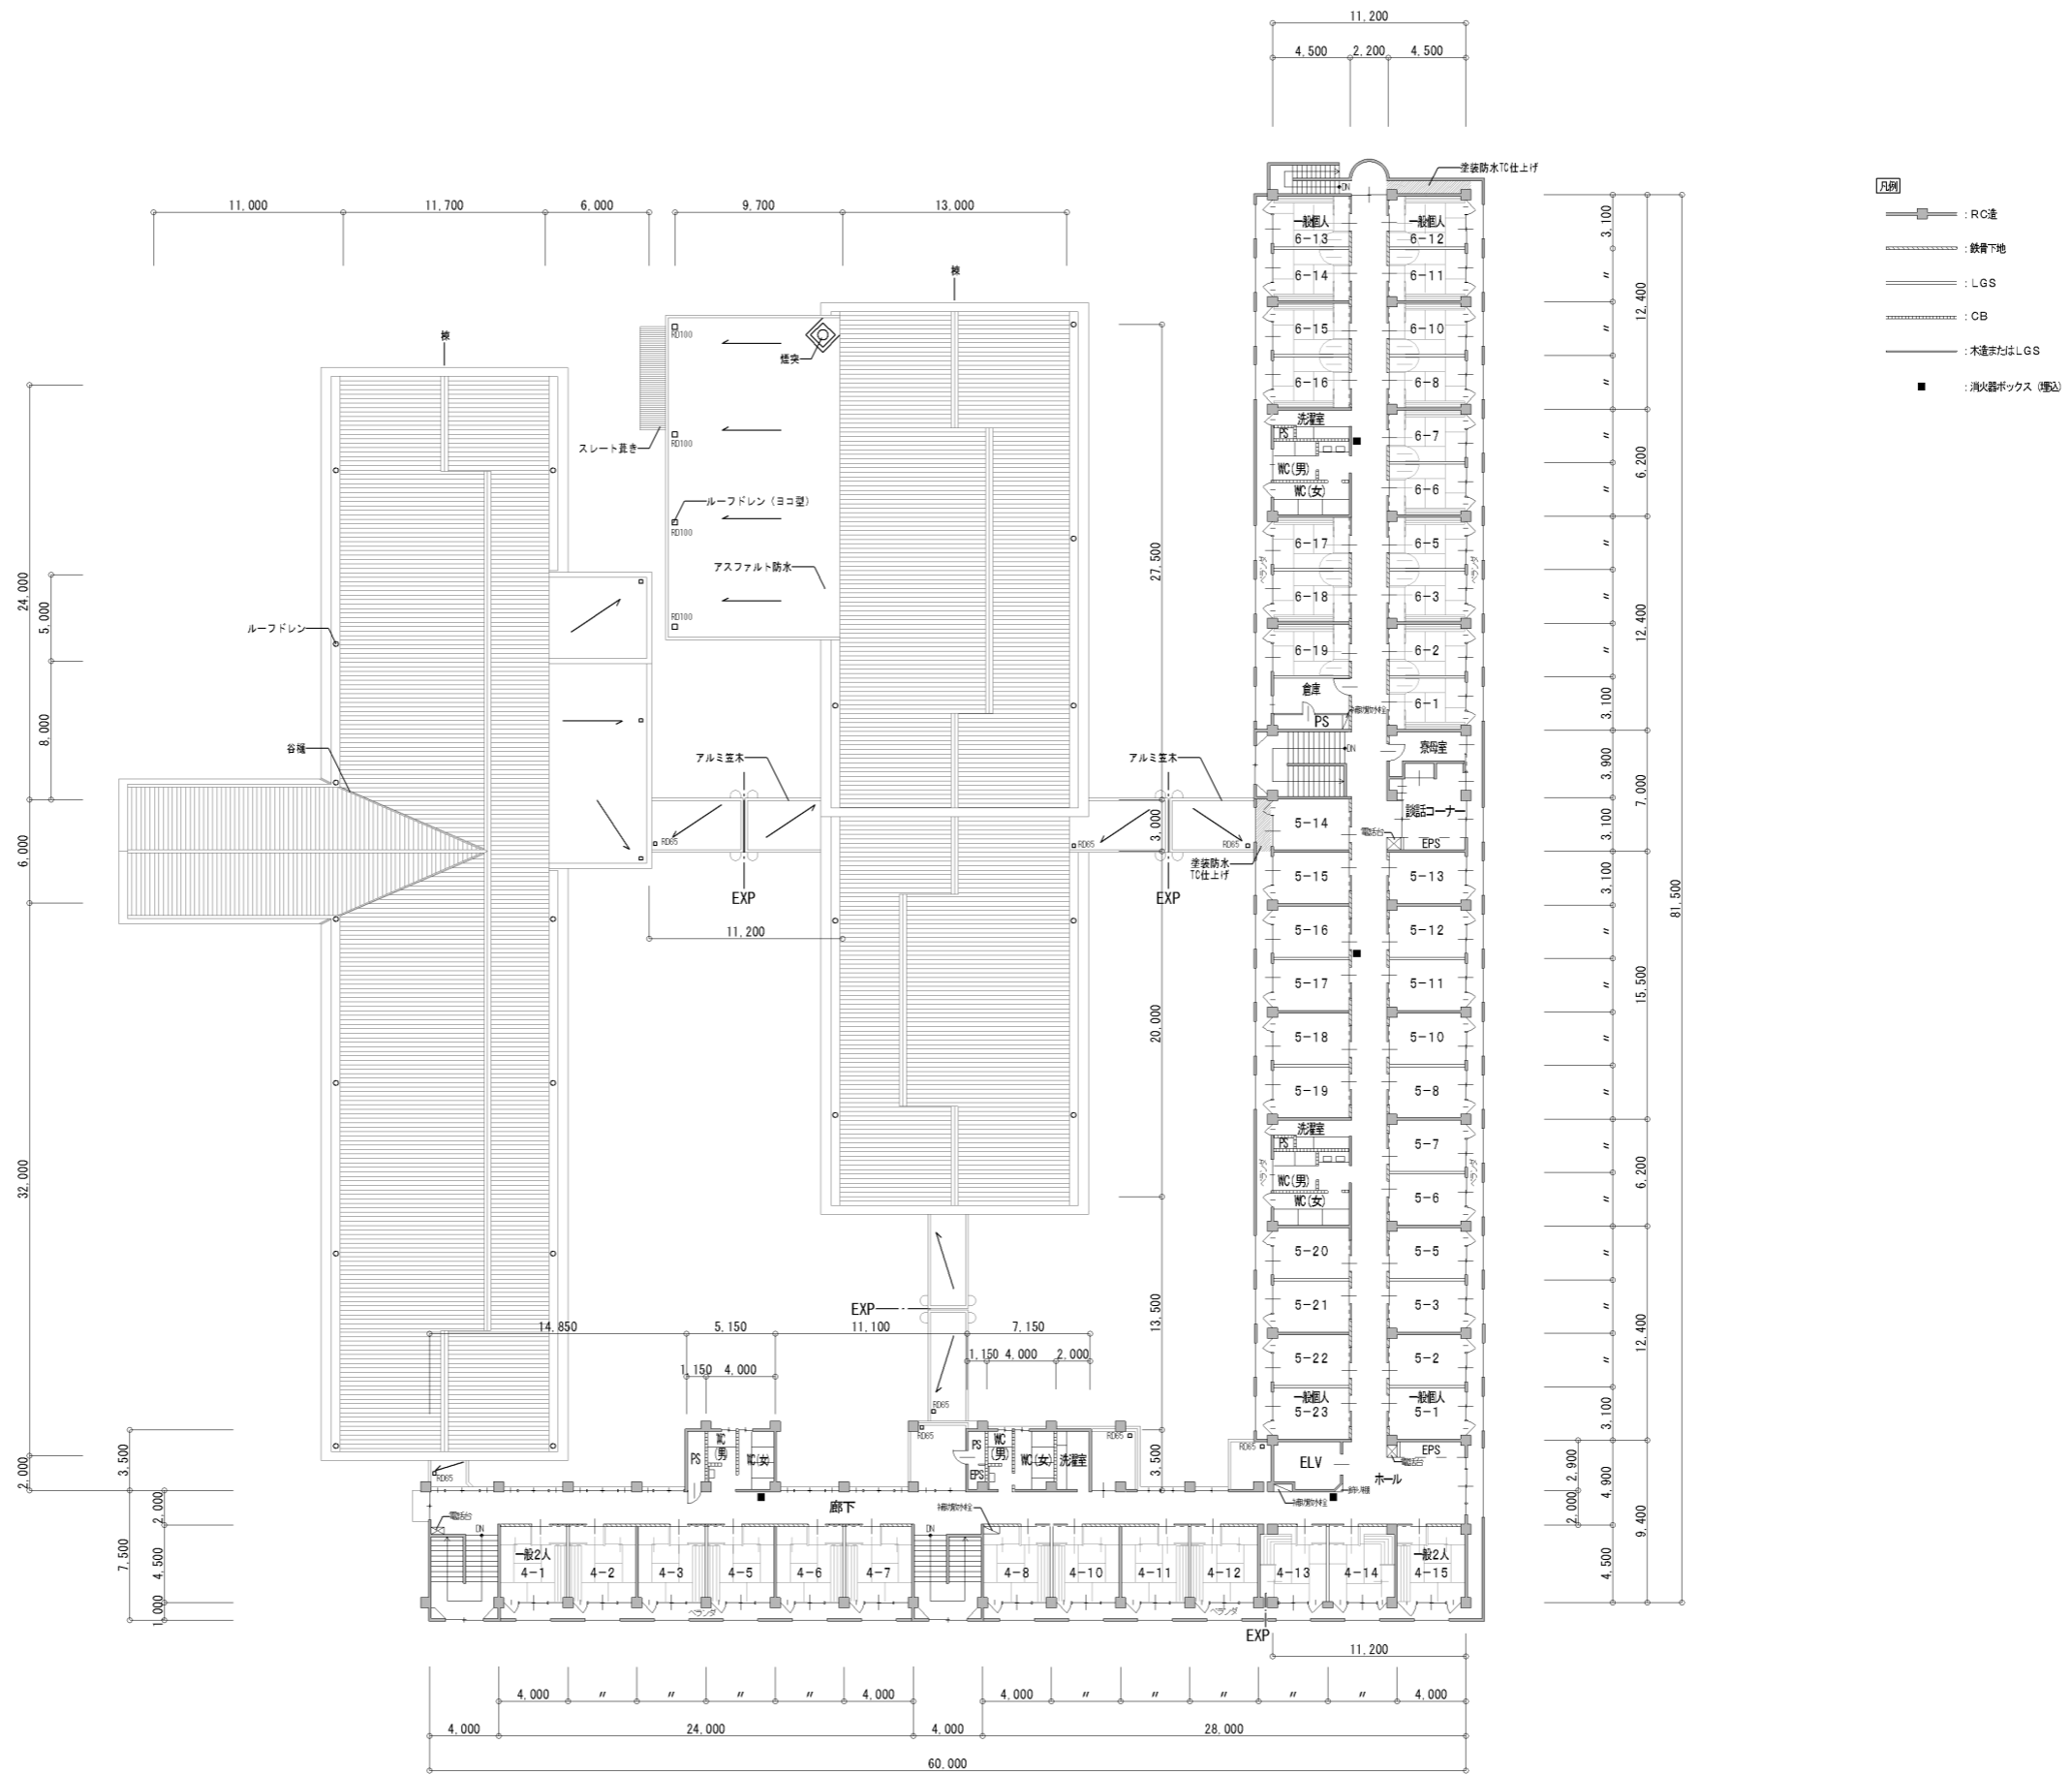

2階平面図・屋根伏図

CHECKED BY.

PROJECT NO

DATE

DRAWING BY.

DRAWING NO

SCALE